
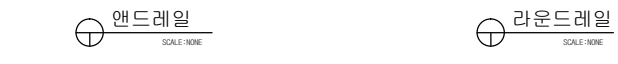
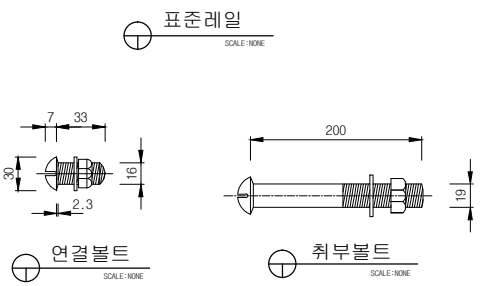
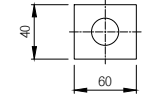
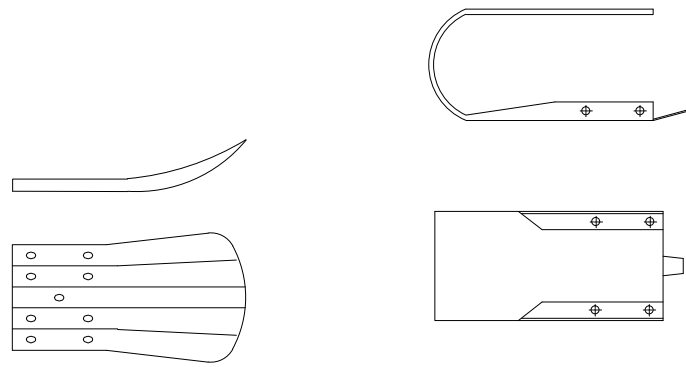
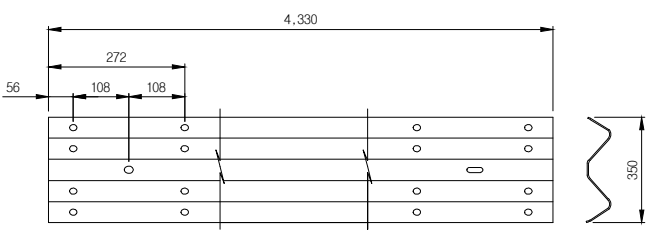
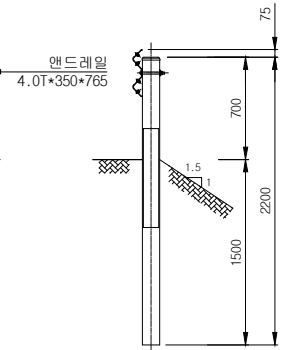
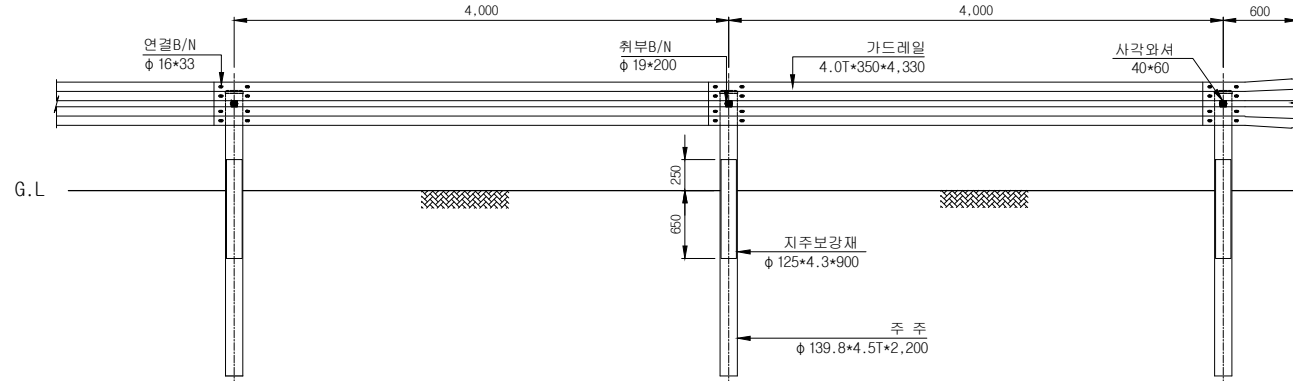


2W 경사면용 가드레일(YC-2W-SB2-2)

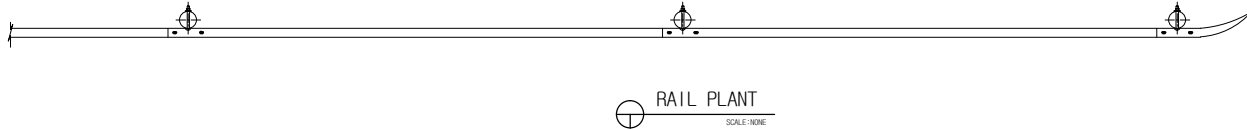

표준구간(경간당) (4M/1점)

품명	규격	단위	수량	비고
가드레일	4.0T*350*4,330	대	1	SS400
주주	φ 139.8*4.5T*2200	본	1	STK400
지주보강재	φ 125*900*4.3t	본	1	STK400
사각와셔	40*60	EA	1	SS400
주주캡	φ 139.8용	EA	1	용융도금
연결B/N	φ 16*33	EA	8	용융도금
취부B/N	φ 19*200	EA	1	용융도금

도면명 Drawing	노측용가드레일	설계 Design	날짜	도면번호	주식회사 유창스틸산업	경남 김해시 한림면 용덕로 302번길 102 대표전화 055-346-7761~3 팩스 055-346-7760
공사명 Project		제도 Drawing	추척 NON			