




3W 경사면가드레일(YC3W-SB4-2)

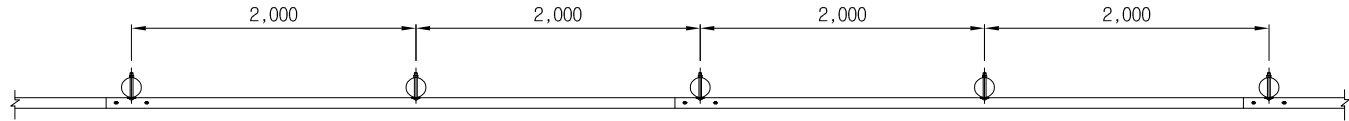

RAIL PLANT
SCALE: NONE

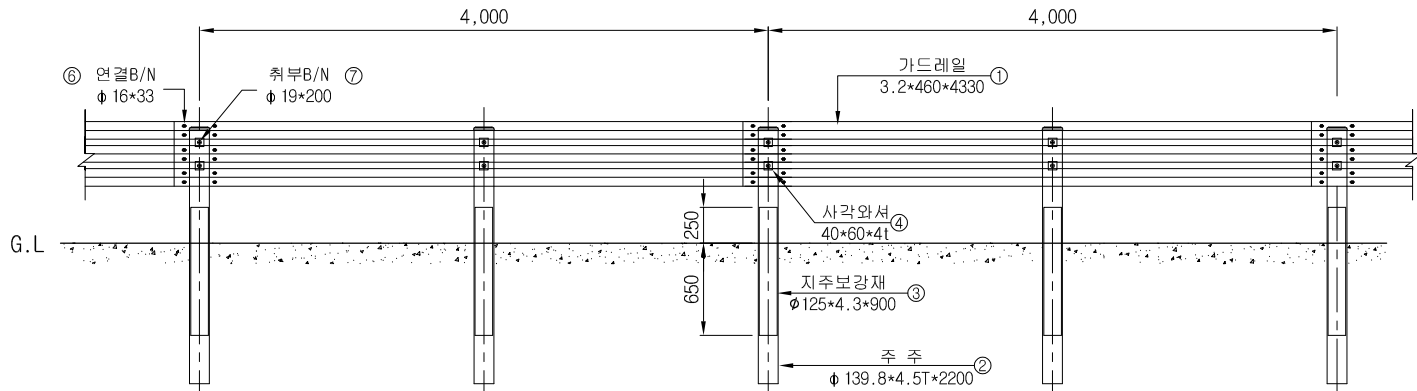

RAIL ELEVATION
SCALE: NONE

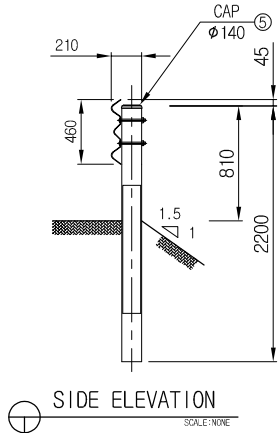

SIDE ELEVATION
SCALE: NONE

표준구간 (경간당)

(단위: 1량단)

NO	품명	규격	단위	수량	재질
1	가드레일	3.2T*460*4330	매	1	KSD 3503 SS400
2	주주	φ139.8*4.5T*2200	본	2	KSD 3566 STK400
3	지주보강재	φ125*4.3*900	매	2	KSD 3503 STK400
4	사각와셔	40*60*4t	EA	4	KSD 3503 SS400
5	주주캡	φ139.8용	EA	2	KSD 3503 SS400
6	연결B/N	φ16*33	SET	12	KSB 1002 KSB 1012 용융도금
7	취부B/N	φ19*200	SET	4	KSB 1002 KSB 1012 용융도금

도면명 Drawing	3W 경사면가드레일	설계 Design	날짜	도면번호	 주식회사 유창스틸산업	경남 김해시 한림면 용덕로 302번길 102 대표전화 055-346-7761~3 팩스 055-346-7760
공사명 Project		제도 Drawing	축척 NON			