



Guard Rail Transition section(SB4) (YCTR-SB4-2)

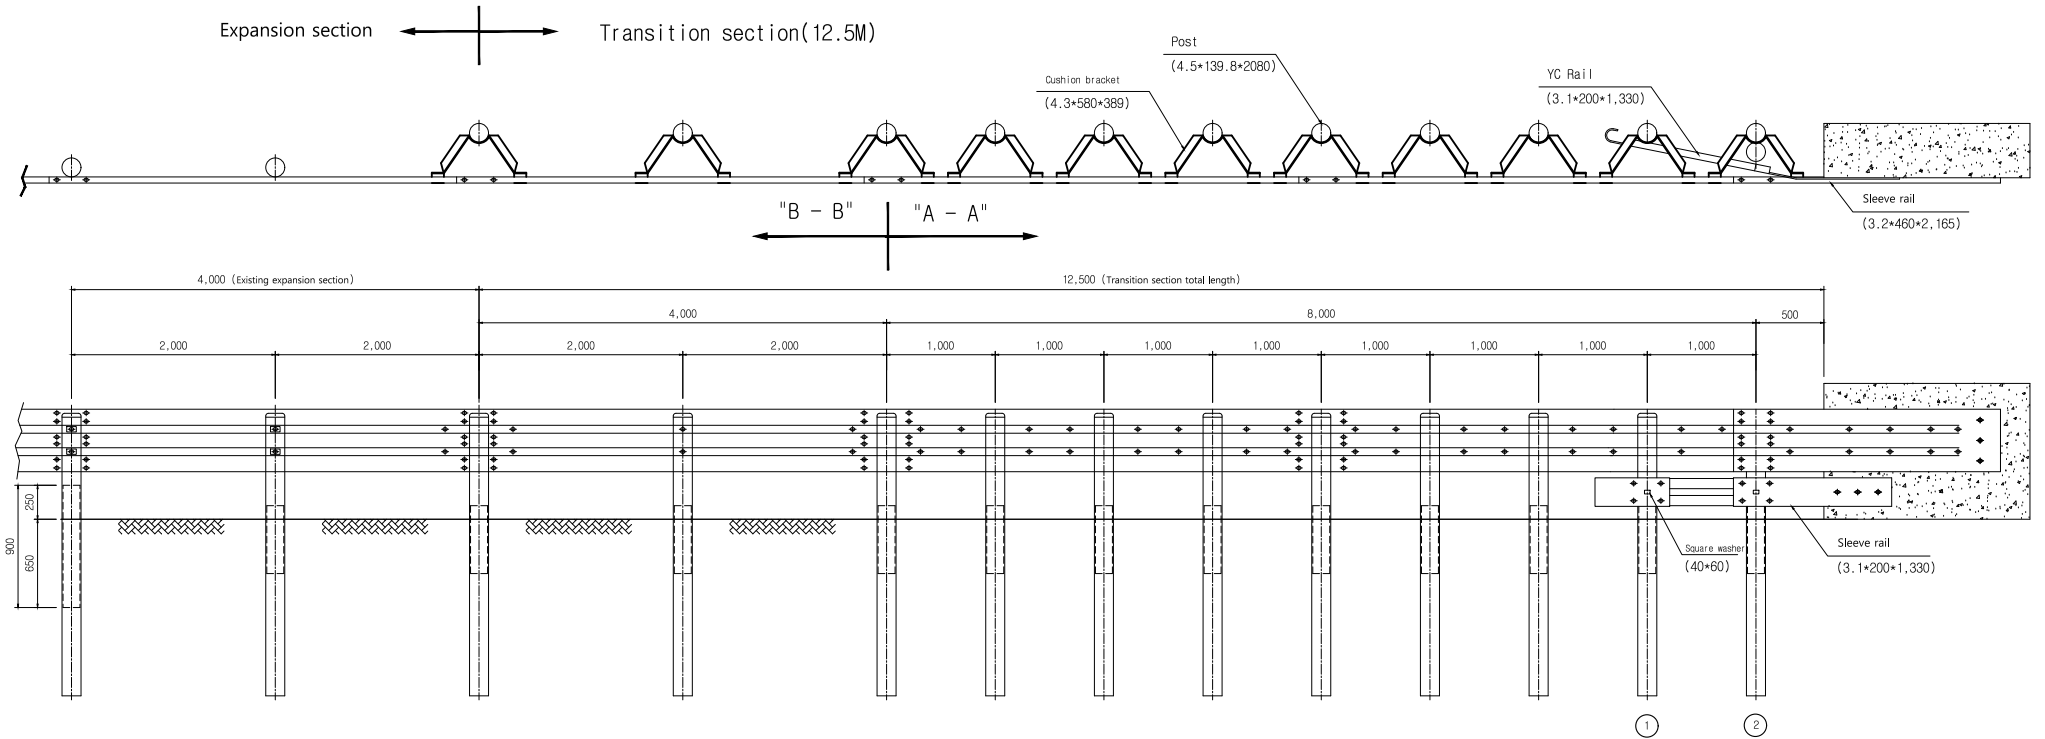

NOTE : ① ② can be changed depending on site conditions

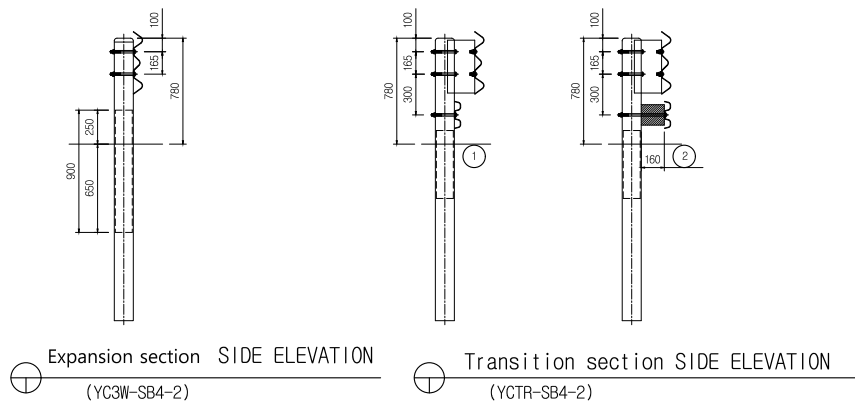

Transition section (12M)

(12M/1location)

Product Name	Dimension	Unit	Quantity	Remarks	Product Name	Dimension	Unit	Quantity	Remarks
3W Rail	3.2*460*4330	EA	3	SS400	Connection B/N	φ 16*33	EA	50	
YC Rail	3.1*200*1330	EA	1	SS400	Mounting B/N	φ 19*180	EA	22	
3W Sleeve rail	3.2*460*2,165	EA	1	SS400	Mounting B/N	φ 18*50	EA	40	
YC Sleeve rail	3.1*200*1,330	EA	1	SS400	Anchor B/N	φ 19*150	EA	14	
Square washer	4T*40*60	EA	2	SS400	CAP	φ 139.8	EA	10	SS400
Post	φ 139.8*4.3T*2,080	EA	10	STK400	YC End rail		EA	1	
Post Reinforcement Structure	4.3*125*500	EA	10	STK400	Connecting stand	200L	EA	1	
Cushion bracket	4.3*580*389	EA	10	SS400	Stud B/N	φ 19*520	EA	1	

YCS YOO CHANG STEEL
INDUSTRY Co., Ltd

102, Yongdeok-ro 302beon-gil, Hallim-myeon, Gimhae-si,
Gyeongsangnam-do, Republic of Korea
T E L 055-346-7761*3
F A X 055-346-7760

Drawing	YCTR-SB4-2	Design		Date		Drawing number	
---------	------------	--------	--	------	--	----------------	--