


3W Narrow Median Guard Rail (YC-S-3W-SB4)

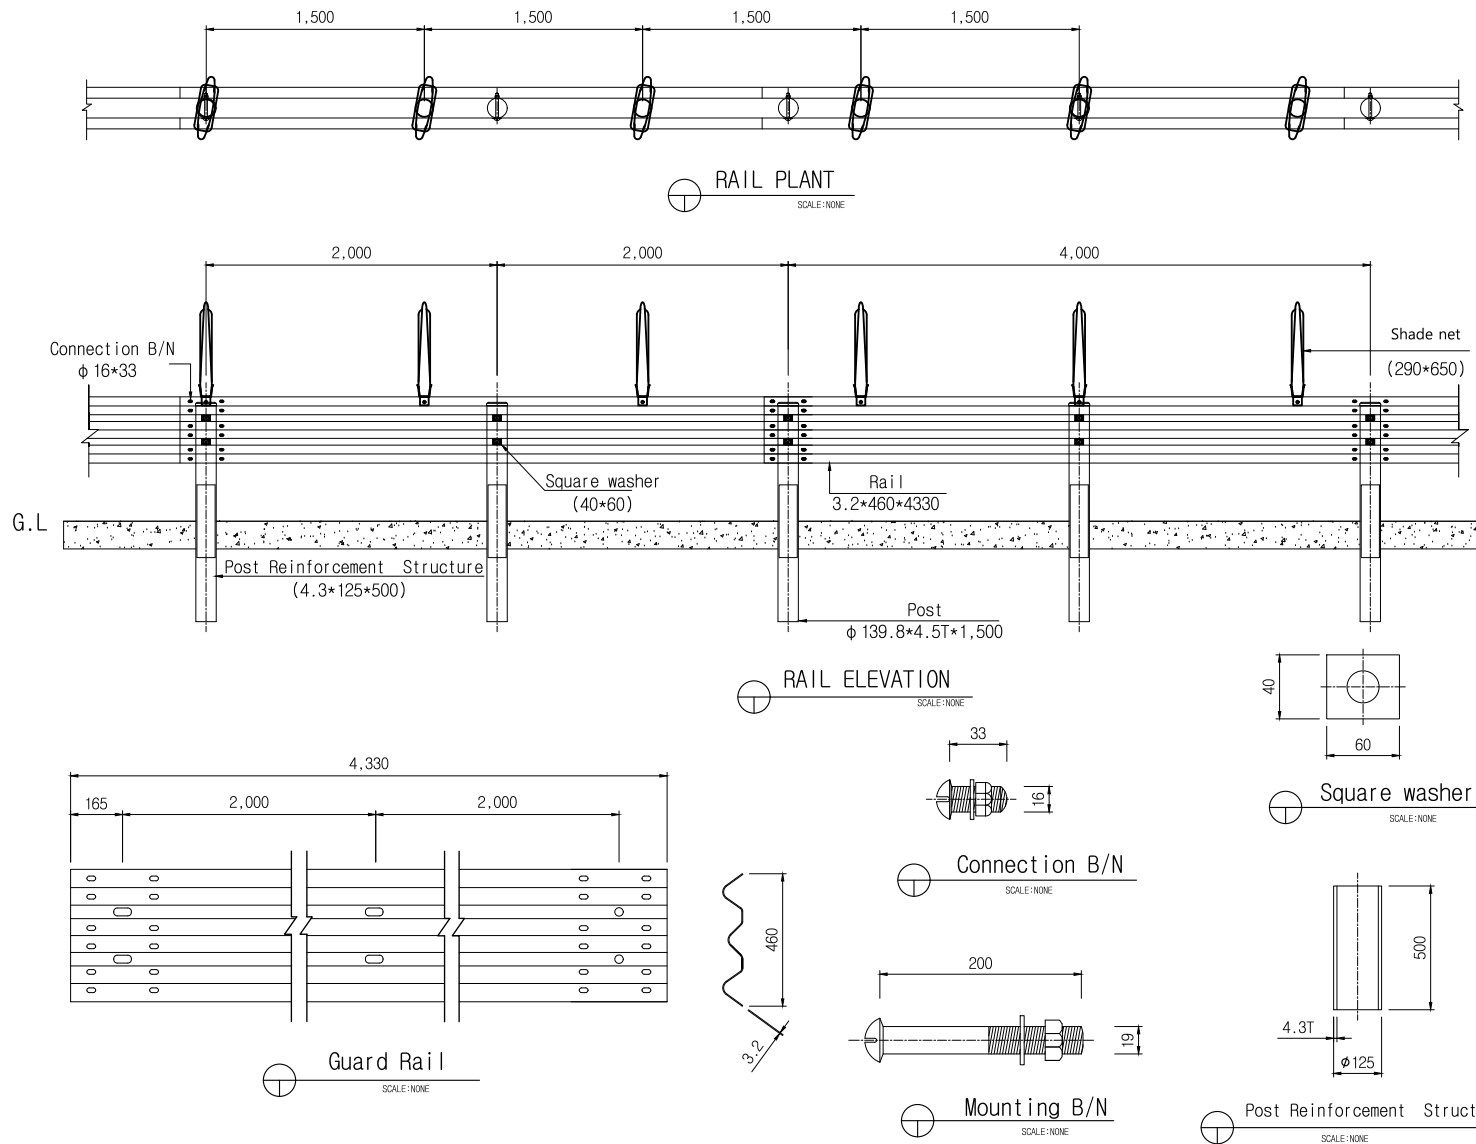

Standard Section(Per span)

(2M/Per span)

Product Name	Dimension	Unit	Quantity	Remarks
Guard Rail	3.2T*460*4330	EA	1	SS400
Post	φ 139.8*4.5T*1,500	EA	1	STK400
Post Reinforcement Structure	φ 125*4.3T*500	EA	1	STK400
Square washer	40*60	EA	4	SS400
CAP	φ 139.8	EA	1	
Connection B/N	φ 16*33	SET	12	
Mounting B/N	φ 19*200	SET	2	

*Shade net : Installed at 1.5M intervals

Drawing	SB4 Class	Design		Date		Drawing number	
Project		Drawing		scale	NON		

Ys YOO CHANG STEEL
INDUSTRY Co., Ltd

102, Yongdeok-ro 302beon-gil, Hallim-myeon, Gimhae-si,
Gyeongsangnam-do, Republic of Korea
T E L 055-346-7761~3
F A X 055-346-7760